




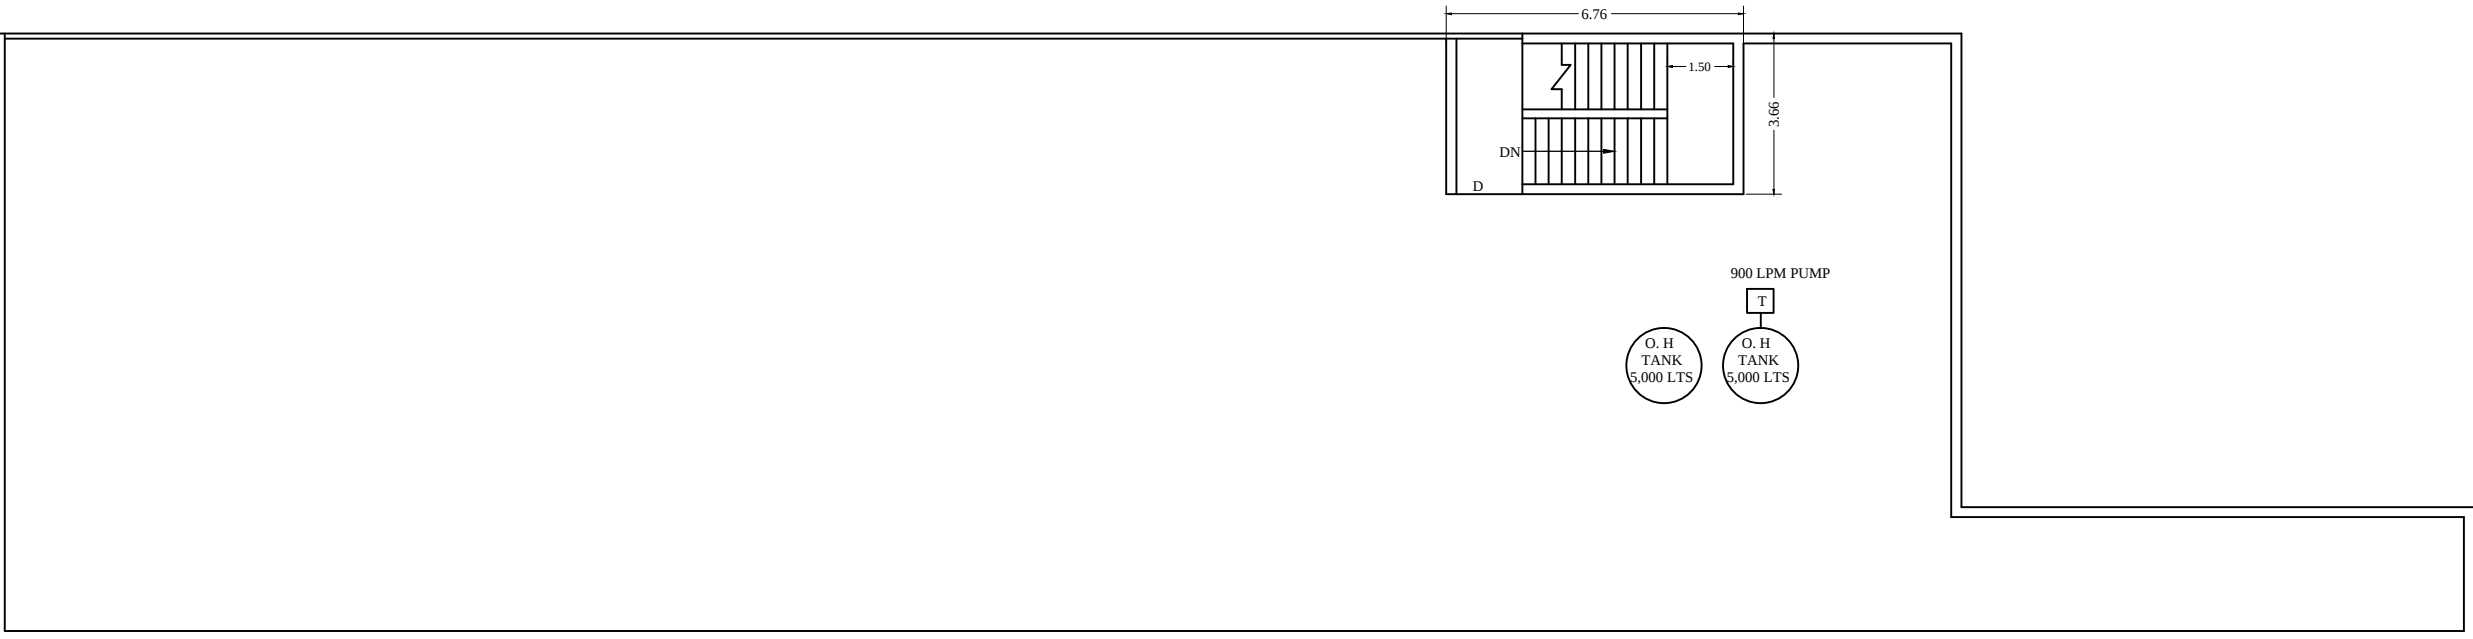

TERRACE FLOOR PLAN

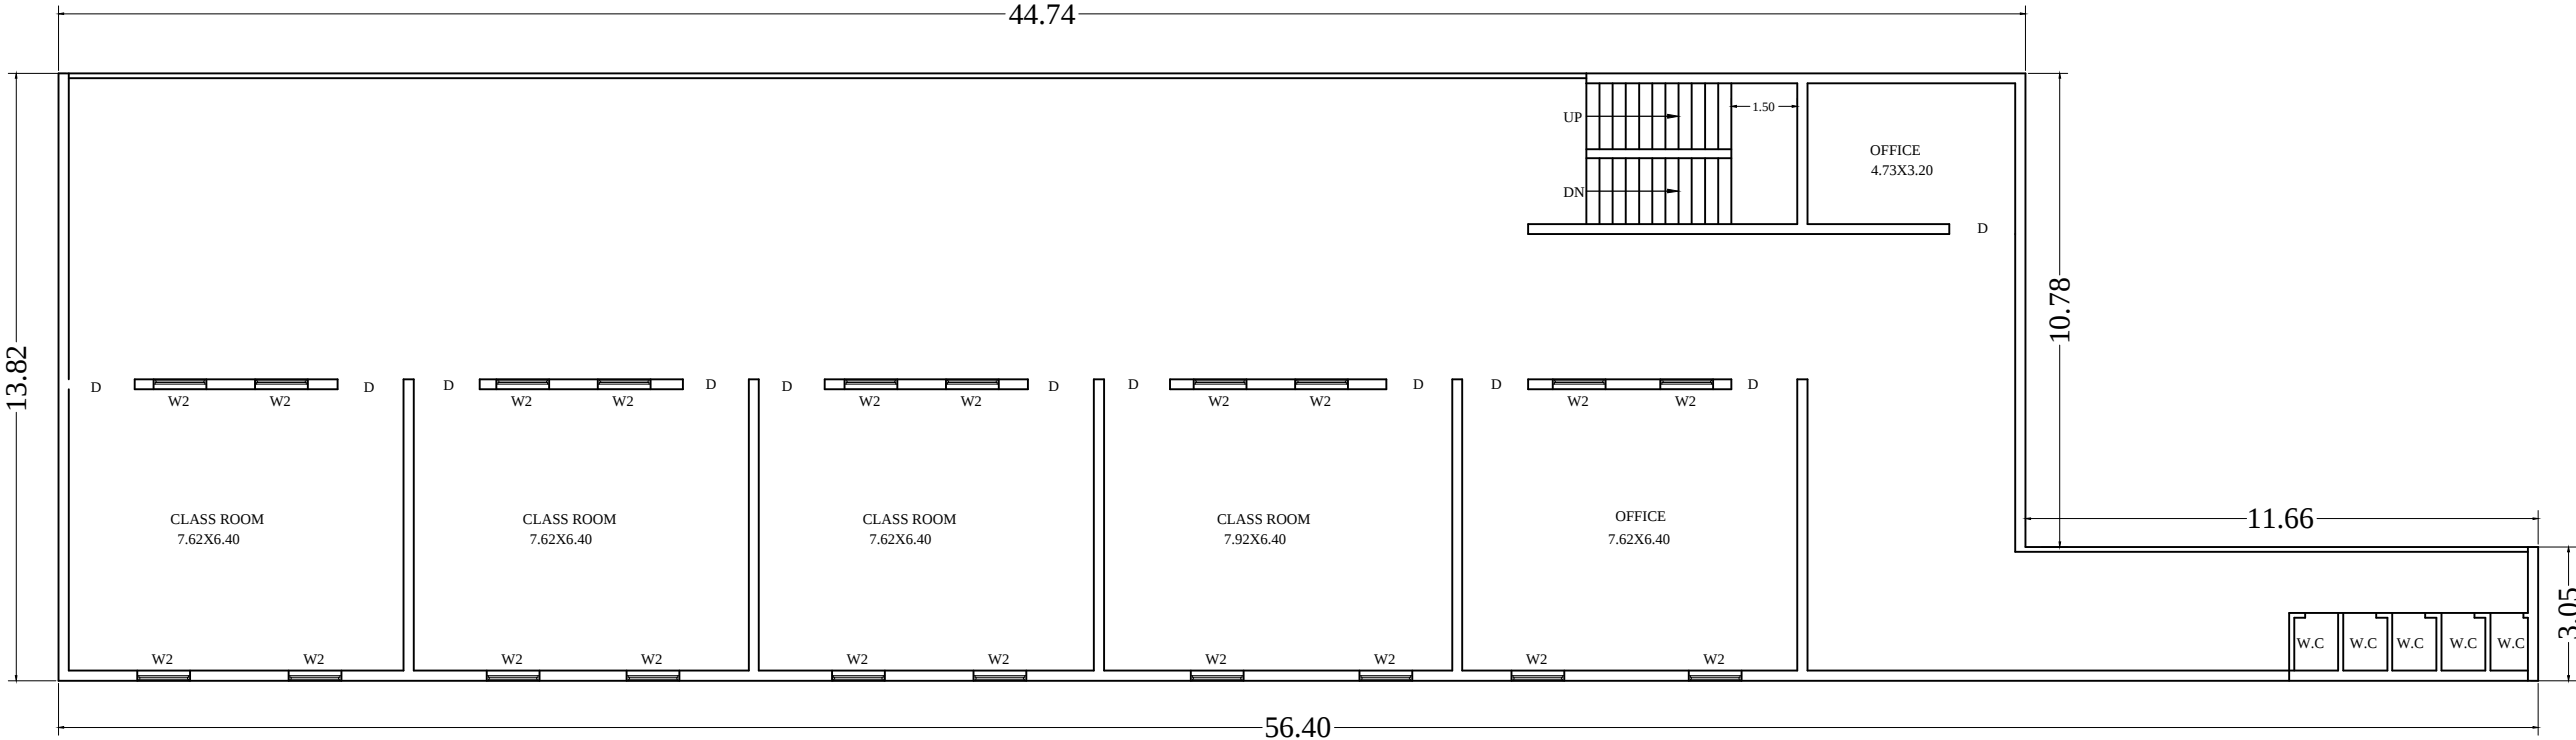

SECOND FLOOR PLAN

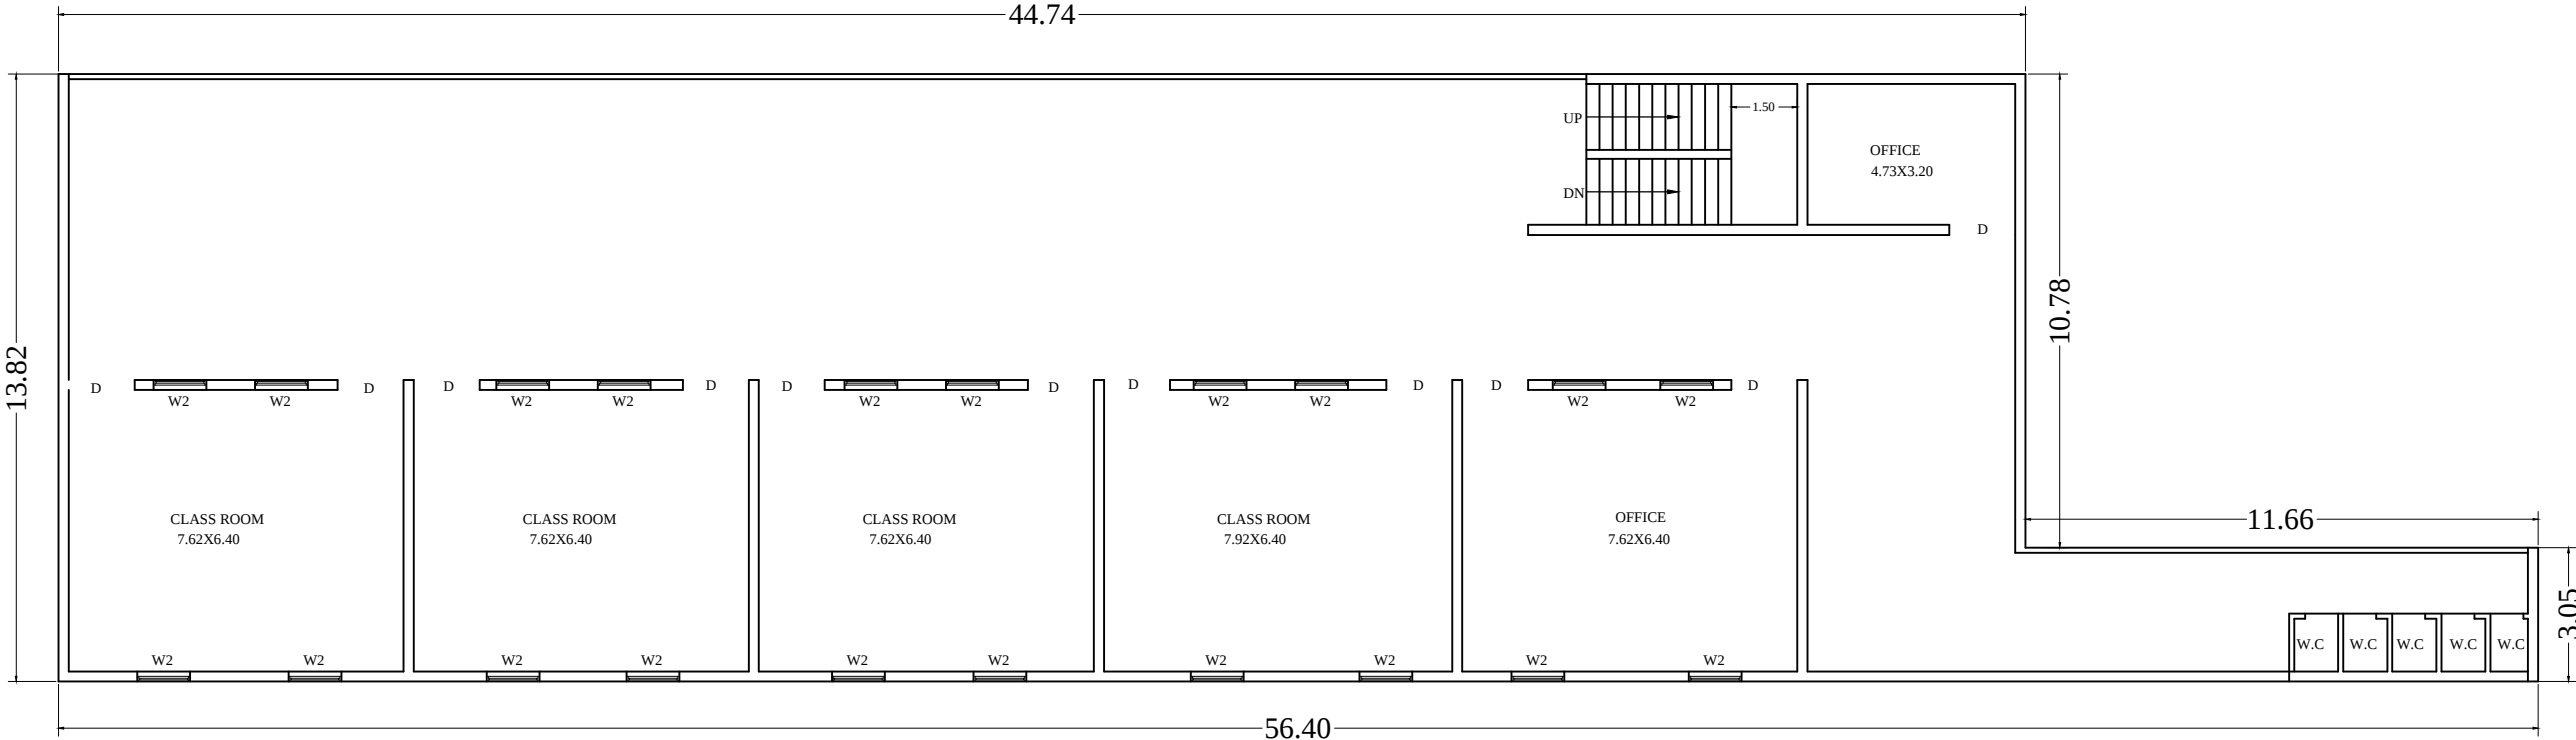

FIRST FLOOR PLAN

FIRE LEGEND		SYMBOLE
FIRE EXTINGUISHER		
HOSE REEL		
OVERHEAD TANK	-10,000 LTS	
TERRACE PUMP	- 900 LPM	

AREA CHART				SQMT.
1.	TOTAL PLOT AREA			5100.21
2.	EXISTING COVD. AREA AT GROUND FLOOR	=		653.87
3.	EXISTING COVD. AREA AT FIRST FLOOR	=		653.87
4.	EXISTING COVD. AREA AT SECOND FLOOR	=		653.87
5.	EXISTING COVD. AREA AT MUMTY FLOOR	=		24.74
6.	TOTAL EXISTING COVD. AREA AT ALL FLOOR	=		1986.35


SCHEDULE FOR OPENING

S.N.	TYPE		SIZE	LIN. HT.
1.	D	DOOR	1.20X 2.60	2.60
2.	D1	DOOR	0.90X 2.60	2.60
3.	D*	DOOR	1.20X 2.10	2.10
4.	D2	DOOR	0.75X 2.60	2.60
5.	W	WINDOW	2.00X 1.70	2.60
6.	W1	WINDOW	1.50X 1.20	2.10
7.	W2	WINDOW	1.20X 1.70	2.60
8.	FCD	FIRE CHECK DOOR	2.50 X 2.60	2.60
9.	V	VENT.	0.75 X 0.60	2.60
10.	FCD-1	FIRE CHECK DOOR	1.20 X 2.60	2.60
11.	FCD-2	FIRE CHECK DOOR	2.50 X 2.60	2.60

SCALE:-


NORTH:-

1:100

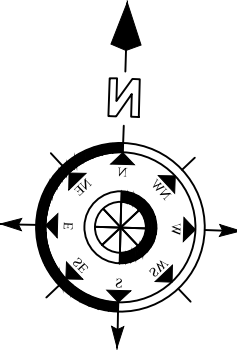

EXISTING PLAN OF THE SCHOOL
BUILDING PLAN AT PLOT VILLAGE
HAIBATPUR DISST. G.B. NAGAR.

RAJ INTERNATIONAL HIGH SCHOOL

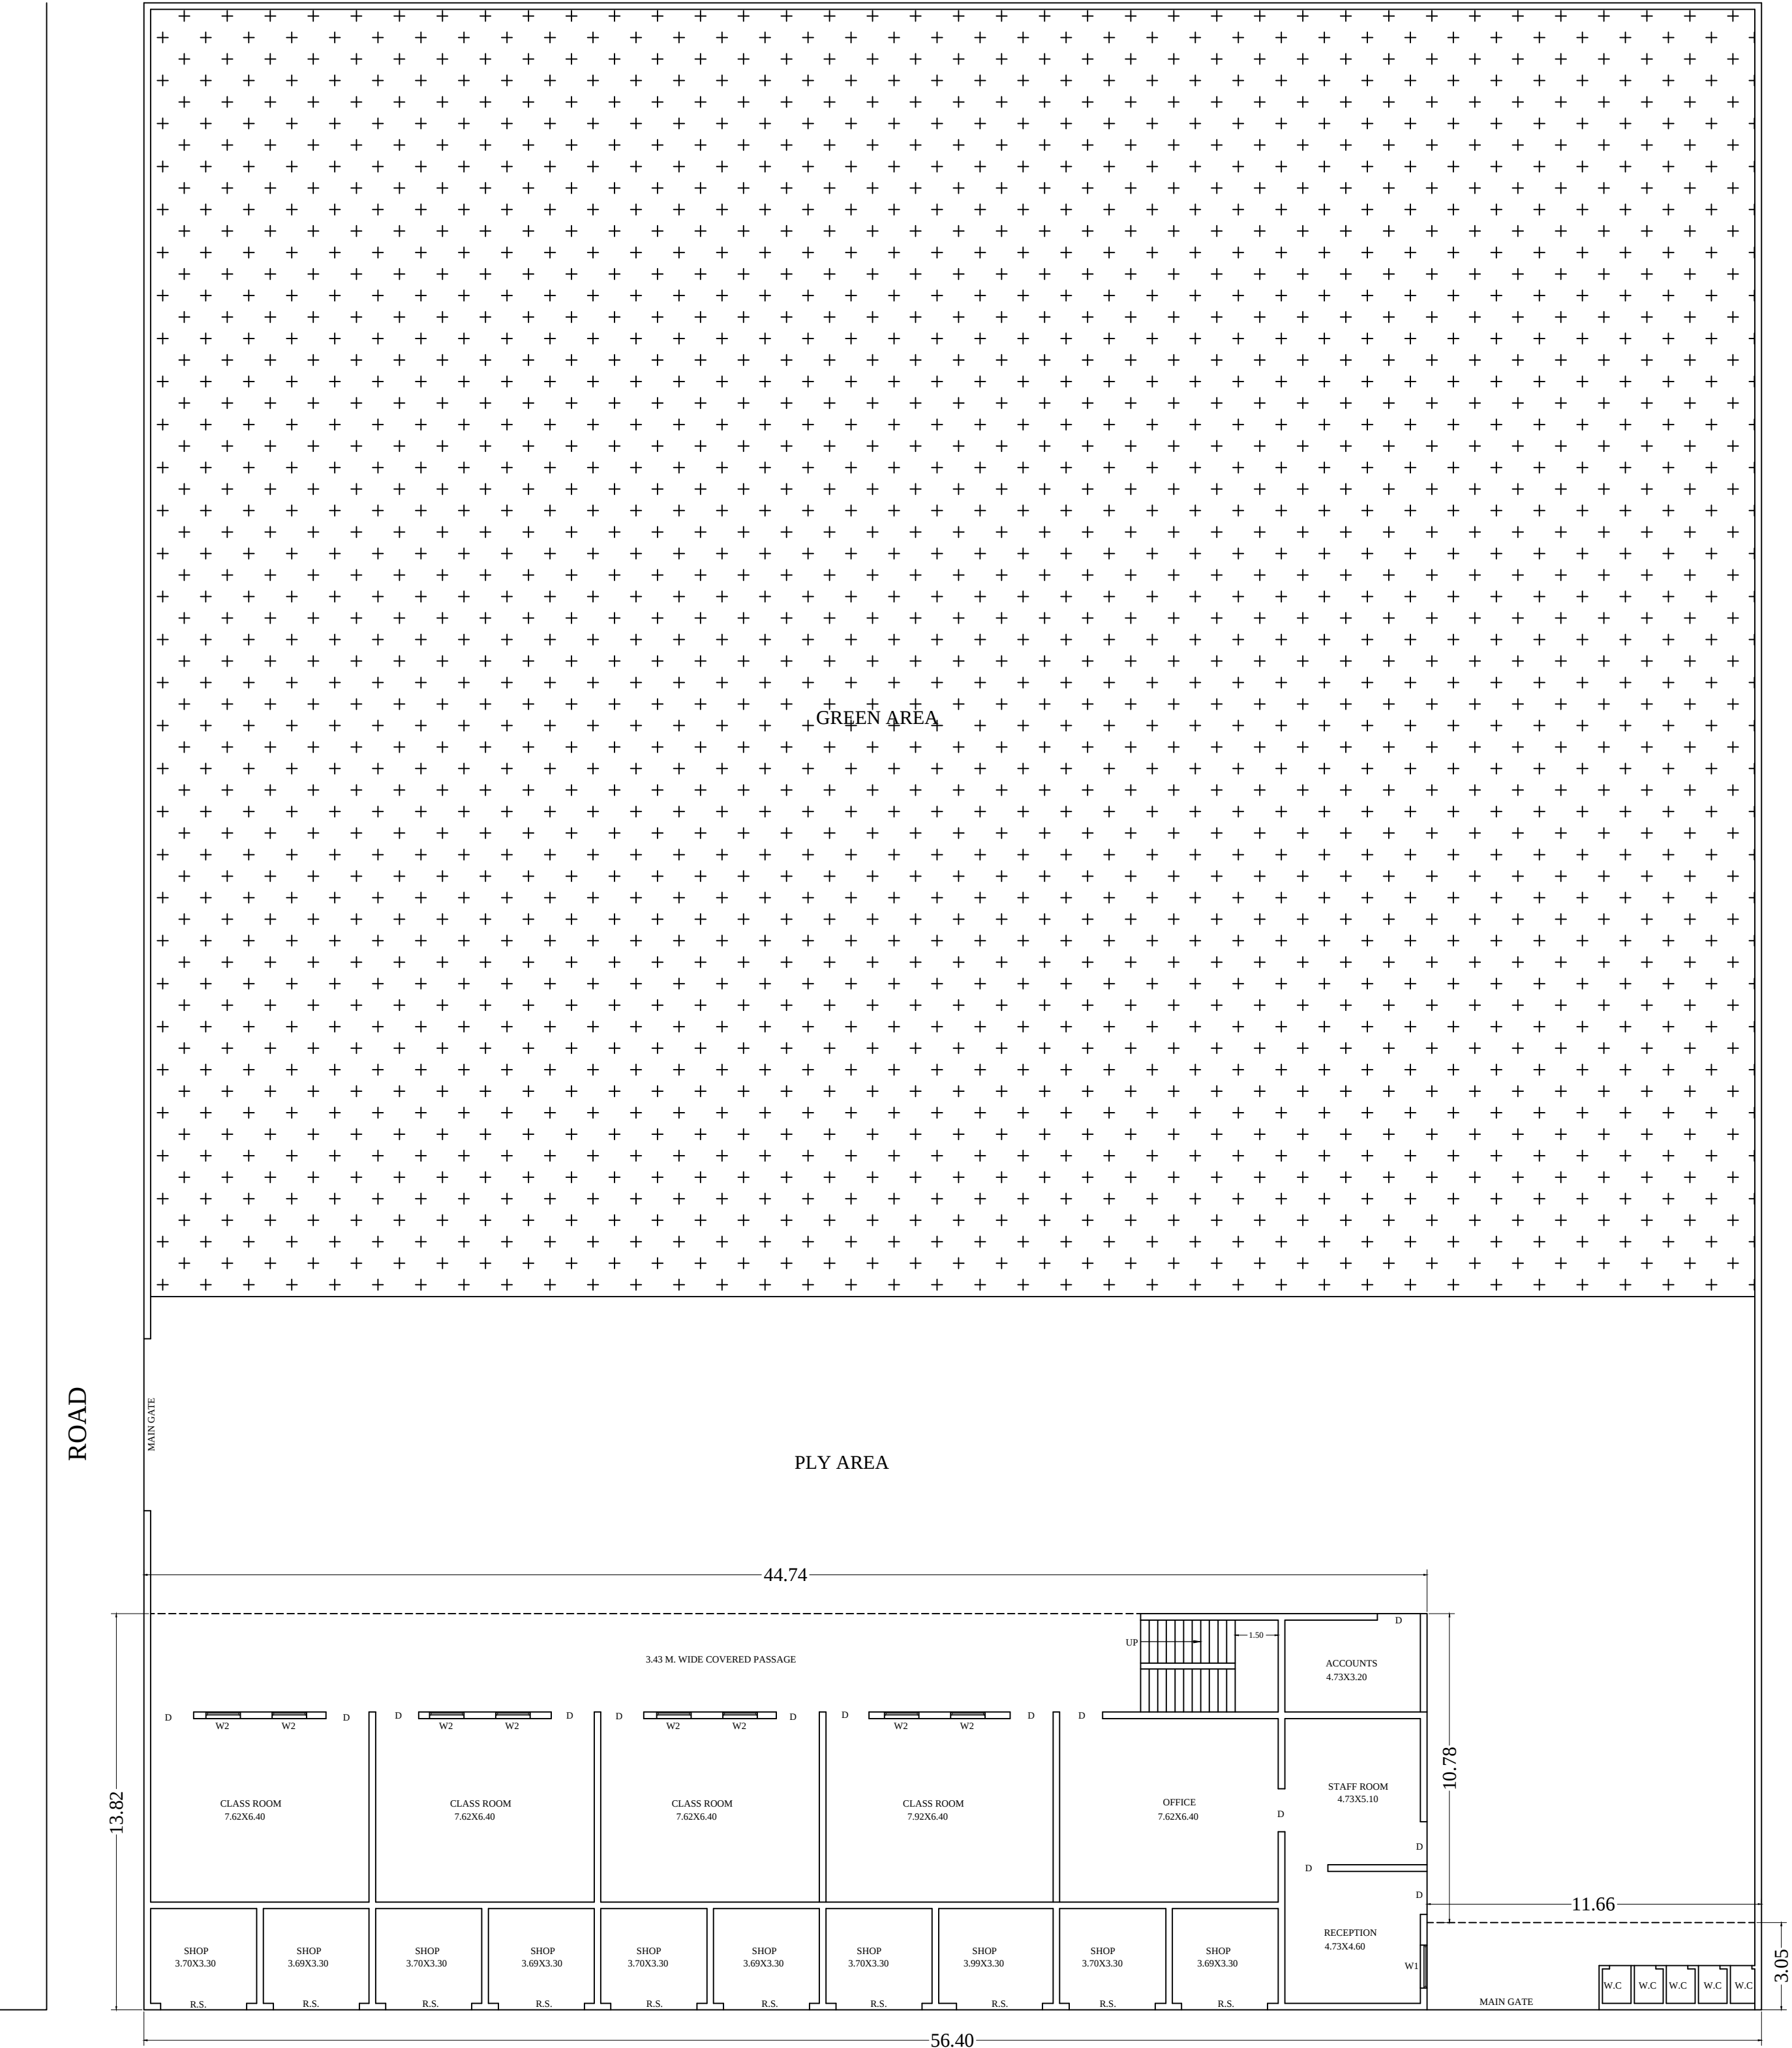

GROUND FLOOR PLAN